


HEATLOK  
SOY® 200

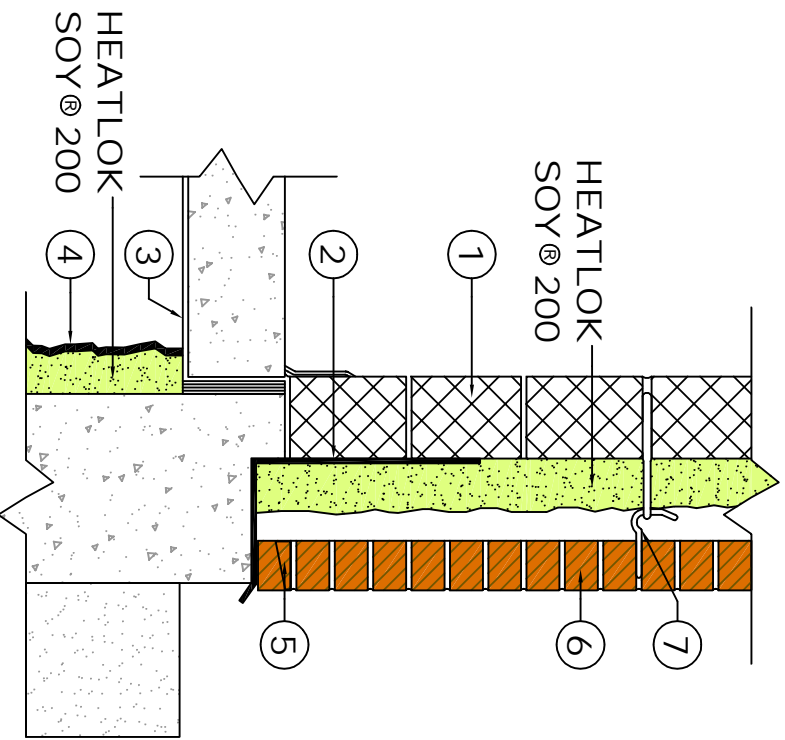

### MASONRY WALL - LOWER SECTION

Detail of the lower part of the exterior wall to the foundation

- ① Concrete block
- ② Transition membrane
- ③ Polyethylene film
- ④ Optional waterproofing liquid membrane
- ⑤ Weephole
- ⑥ Brick
- ⑦ Brick ties

DRAWN BY <b>M.SAUCEDO</b>	<b>DEMILEC USA LLC.</b> SPRAY FOAM INSULATION ARCHITECTURAL DETAILS TYPICAL STEEL BUILDING SECTION (MASONRY WALL)	SCALE <b>1/2" = 1' - 0"</b>
ARCH-4		SHEET NO. <b>1</b>
DATE <b>2008</b>	2925 GALLERIA DRIVE - ARLINGTON, TX 76011 - Phone: (817) 640-4800 - Fax: (817) 633-2000 Website: www.DEMILECUSA.com - http://www.sasellidior500.com - E-mail: info@DEMILECUSA.com	