


HEATLOK
SOY® 200

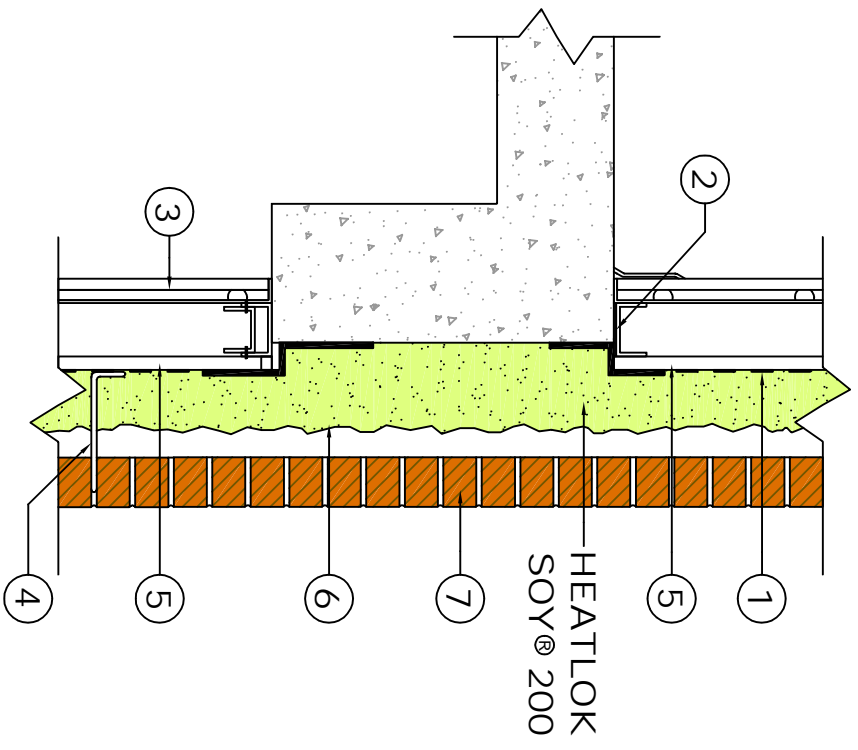

HEATLOK
SOY® 200

STEEL WALL STRUCTURE - CONCRETE STRUCTURE

Detail of the intermediate part of the exterior wall to a floor

- ① Vapor barrier
- ② Plate cushion
- ③ Inside finish
- ④ Brick ties
- ⑤ Exterior gypsum board
- ⑥ Transition membrane
- ⑦ Brick

DRAWN BY M. SAUCEDO	DEMILEC USA LLC. ARCHITECTURAL DETAILS TYPICAL STEEL BUILDING SECTION (MASONRY WALL)	SCALE 1/2" = 1'-0"
ARCH-7		SHEET NO. 1
DATE 2008	2925 GALLERIA DRIVE - ARLINGTON, TX 76011 - Phone: (817) 648-4800 - Fax: (817) 653-2000 Website: www.DEMILECUSA.com - http://www.sealtech500.com - Email: info@DEMILECUSA.com	