


1 WALL DETAIL TYP. CMU BLOCK
 HEATLOK SOY IN METAL STUD CAVITY ISOMETRIC VIEW SCALE: 1" = 1'-0"



2 WALL DETAIL TYP. CMU BLOCK
 HEATLOK SOY IN METAL STUD CAVITY SECTION VIEW SCALE: 1-1/2" = 1'-0"

HEATLOK
 SPRAY POLYURETHANE FOAM
SOY-200

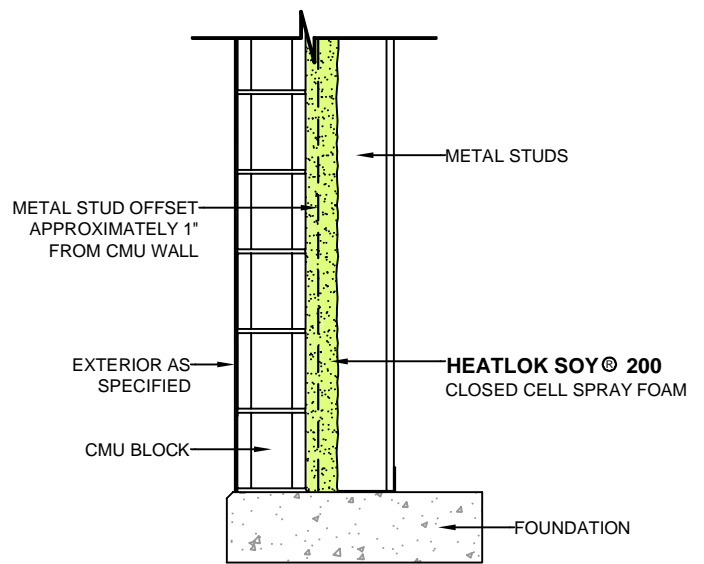

DRAWN BY M.SAUCEDO	DEMILEC USA LLC. SPRAY FOAM INSULATION ARCHITECTURAL DETAILS HEATLOK SOY IN METAL STUD CAVITY	SCALE 3/4" = 1' - 0"
ARCH-79-C1&2		SHEET NO. 2
DATE 03-18-2010	2925 GALLERIA DRIVE - ARLINGTON, Tx 76011 - Phone: (817) 640-4900 - Fax: (817) 633-2000 Website: www.DEMILECUSA.com - http://www.sealection500.com - E-mail: Info@DEMILECUSA.com	