


VENTED CRAWL SPACE

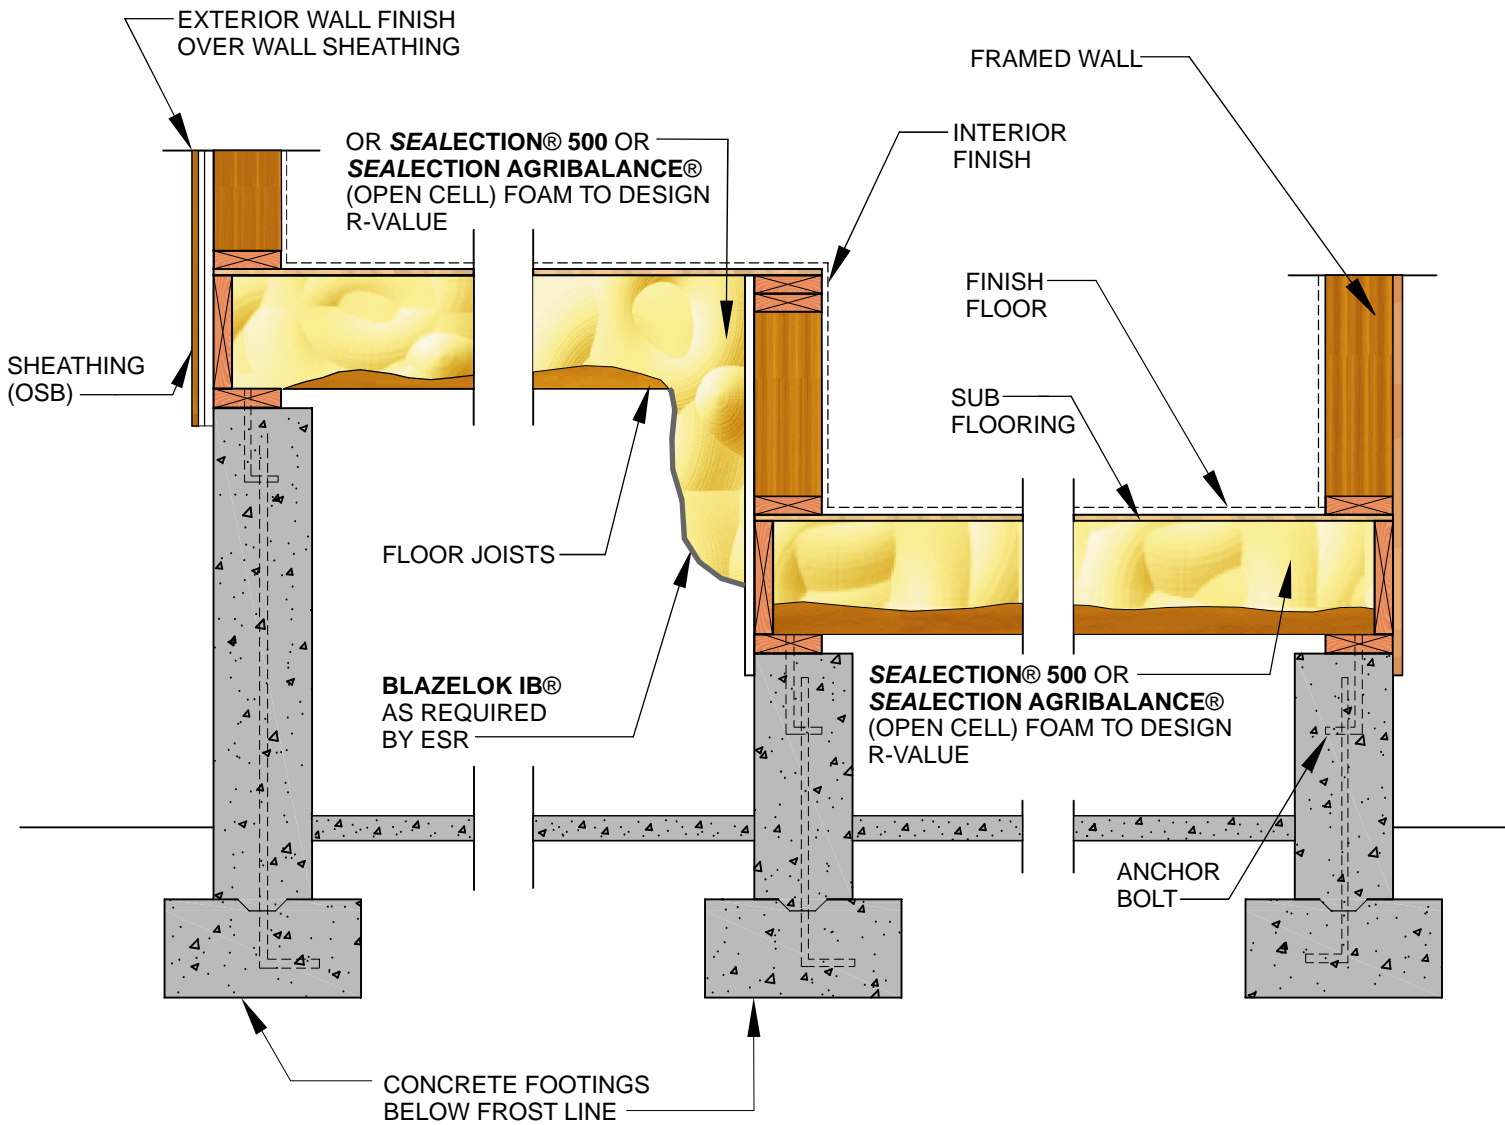

DRAWN BY M.SAUCEDO	<h2 style="margin: 0;">DEMILEC USA LLC.</h2> SPRAY FOAM INSULATION ARCHITECTURAL DETAILS <small>CLOSED ATTIC ASSEMBLY</small>	SCALE N.T.S.
ARCH-65	DATE 11-24-2008	SHEET NO. 1
2925 GALLERIA DRIVE - ARLINGTON, TX 76011 - Phone: (817) 640-4900 - Fax: (817) 633-2000 Website: www.DEMILECUSA.com - http://www.sealection500.com - E-mail: Info@DEMILECUSA.com		